


Abronnhill Residential Area - Aims & Aspirations

- 1. Seasonal interest will be added to these series of residential courtyards with groups of fruiting trees and bright spring bulbs.
- 2. The large areas of grass will be broken up with areas of colourful wildflower meadows that will also help to increase biodiversity.
- 3. Seating will be provided along the path and better signage will improve legibility.
- 4. Community gardens will utilise a currently empty corner of the area. The garden will include raised planters for growing produce and espalier fruit trees will be planted against the existing wall.
- 5. Footpath to be surfaced with grey anti-slip coating.

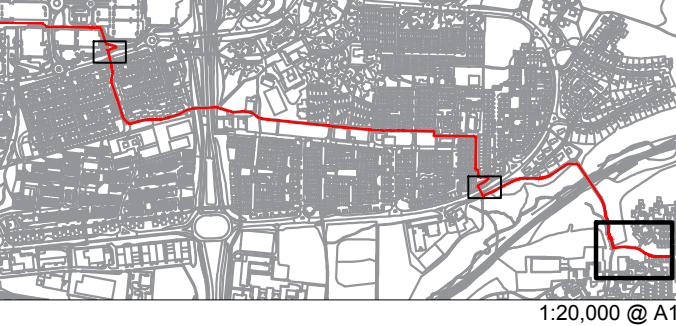


Location Plan



Legend

- Site boundary
- Existing
- Buildings
 - Roads
 - Amenity grass
 - Existing vegetation to be retained
 - Trees to be retained subject to age and condition
- Proposed
- Bench and bin
 - Bulb planting
 - Ornamental/ shrub planting
 - Bark mulch/chippings
 - Wayfinding post
 - Specimen trees
 - Sown wildflower planting
 - Climbing plants & Espalier fruit trees
 - Footpath resurfacing

Key Interventions

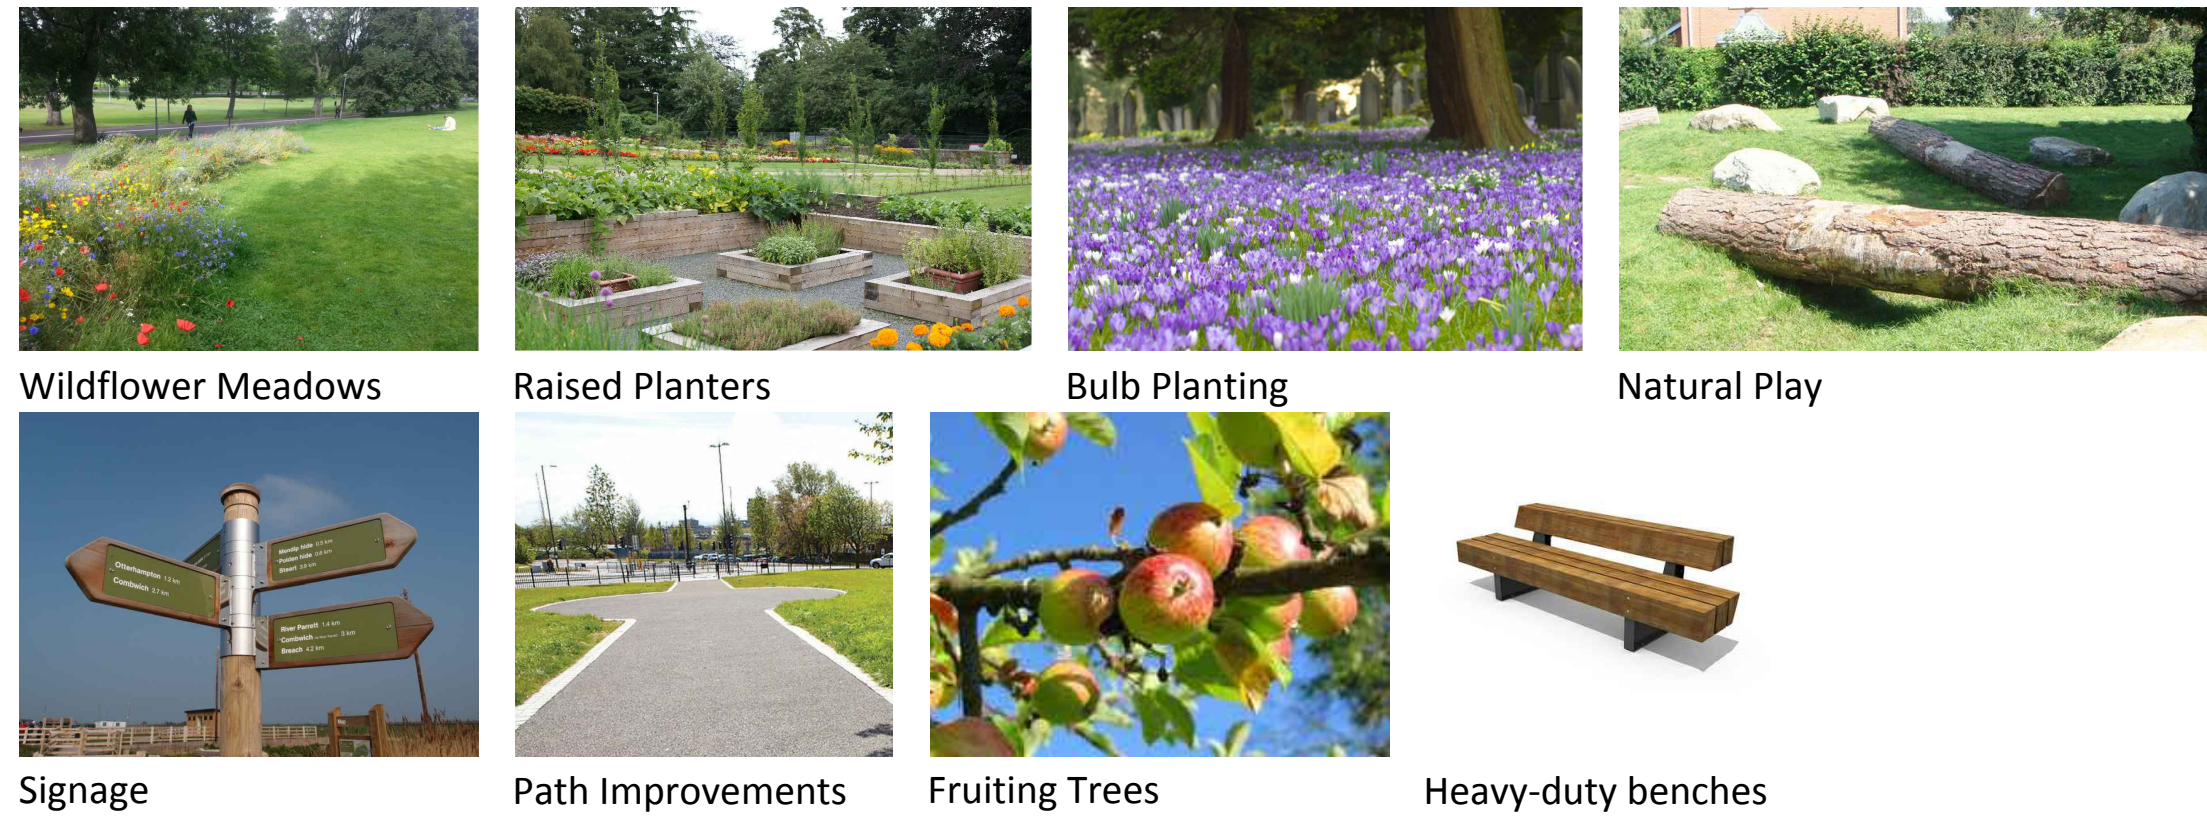

Key Tree Species



Indicative sketch of proposals



Existing Condition Photographs

